



SIDEWALK
ELEVATION +/- 3'-0"

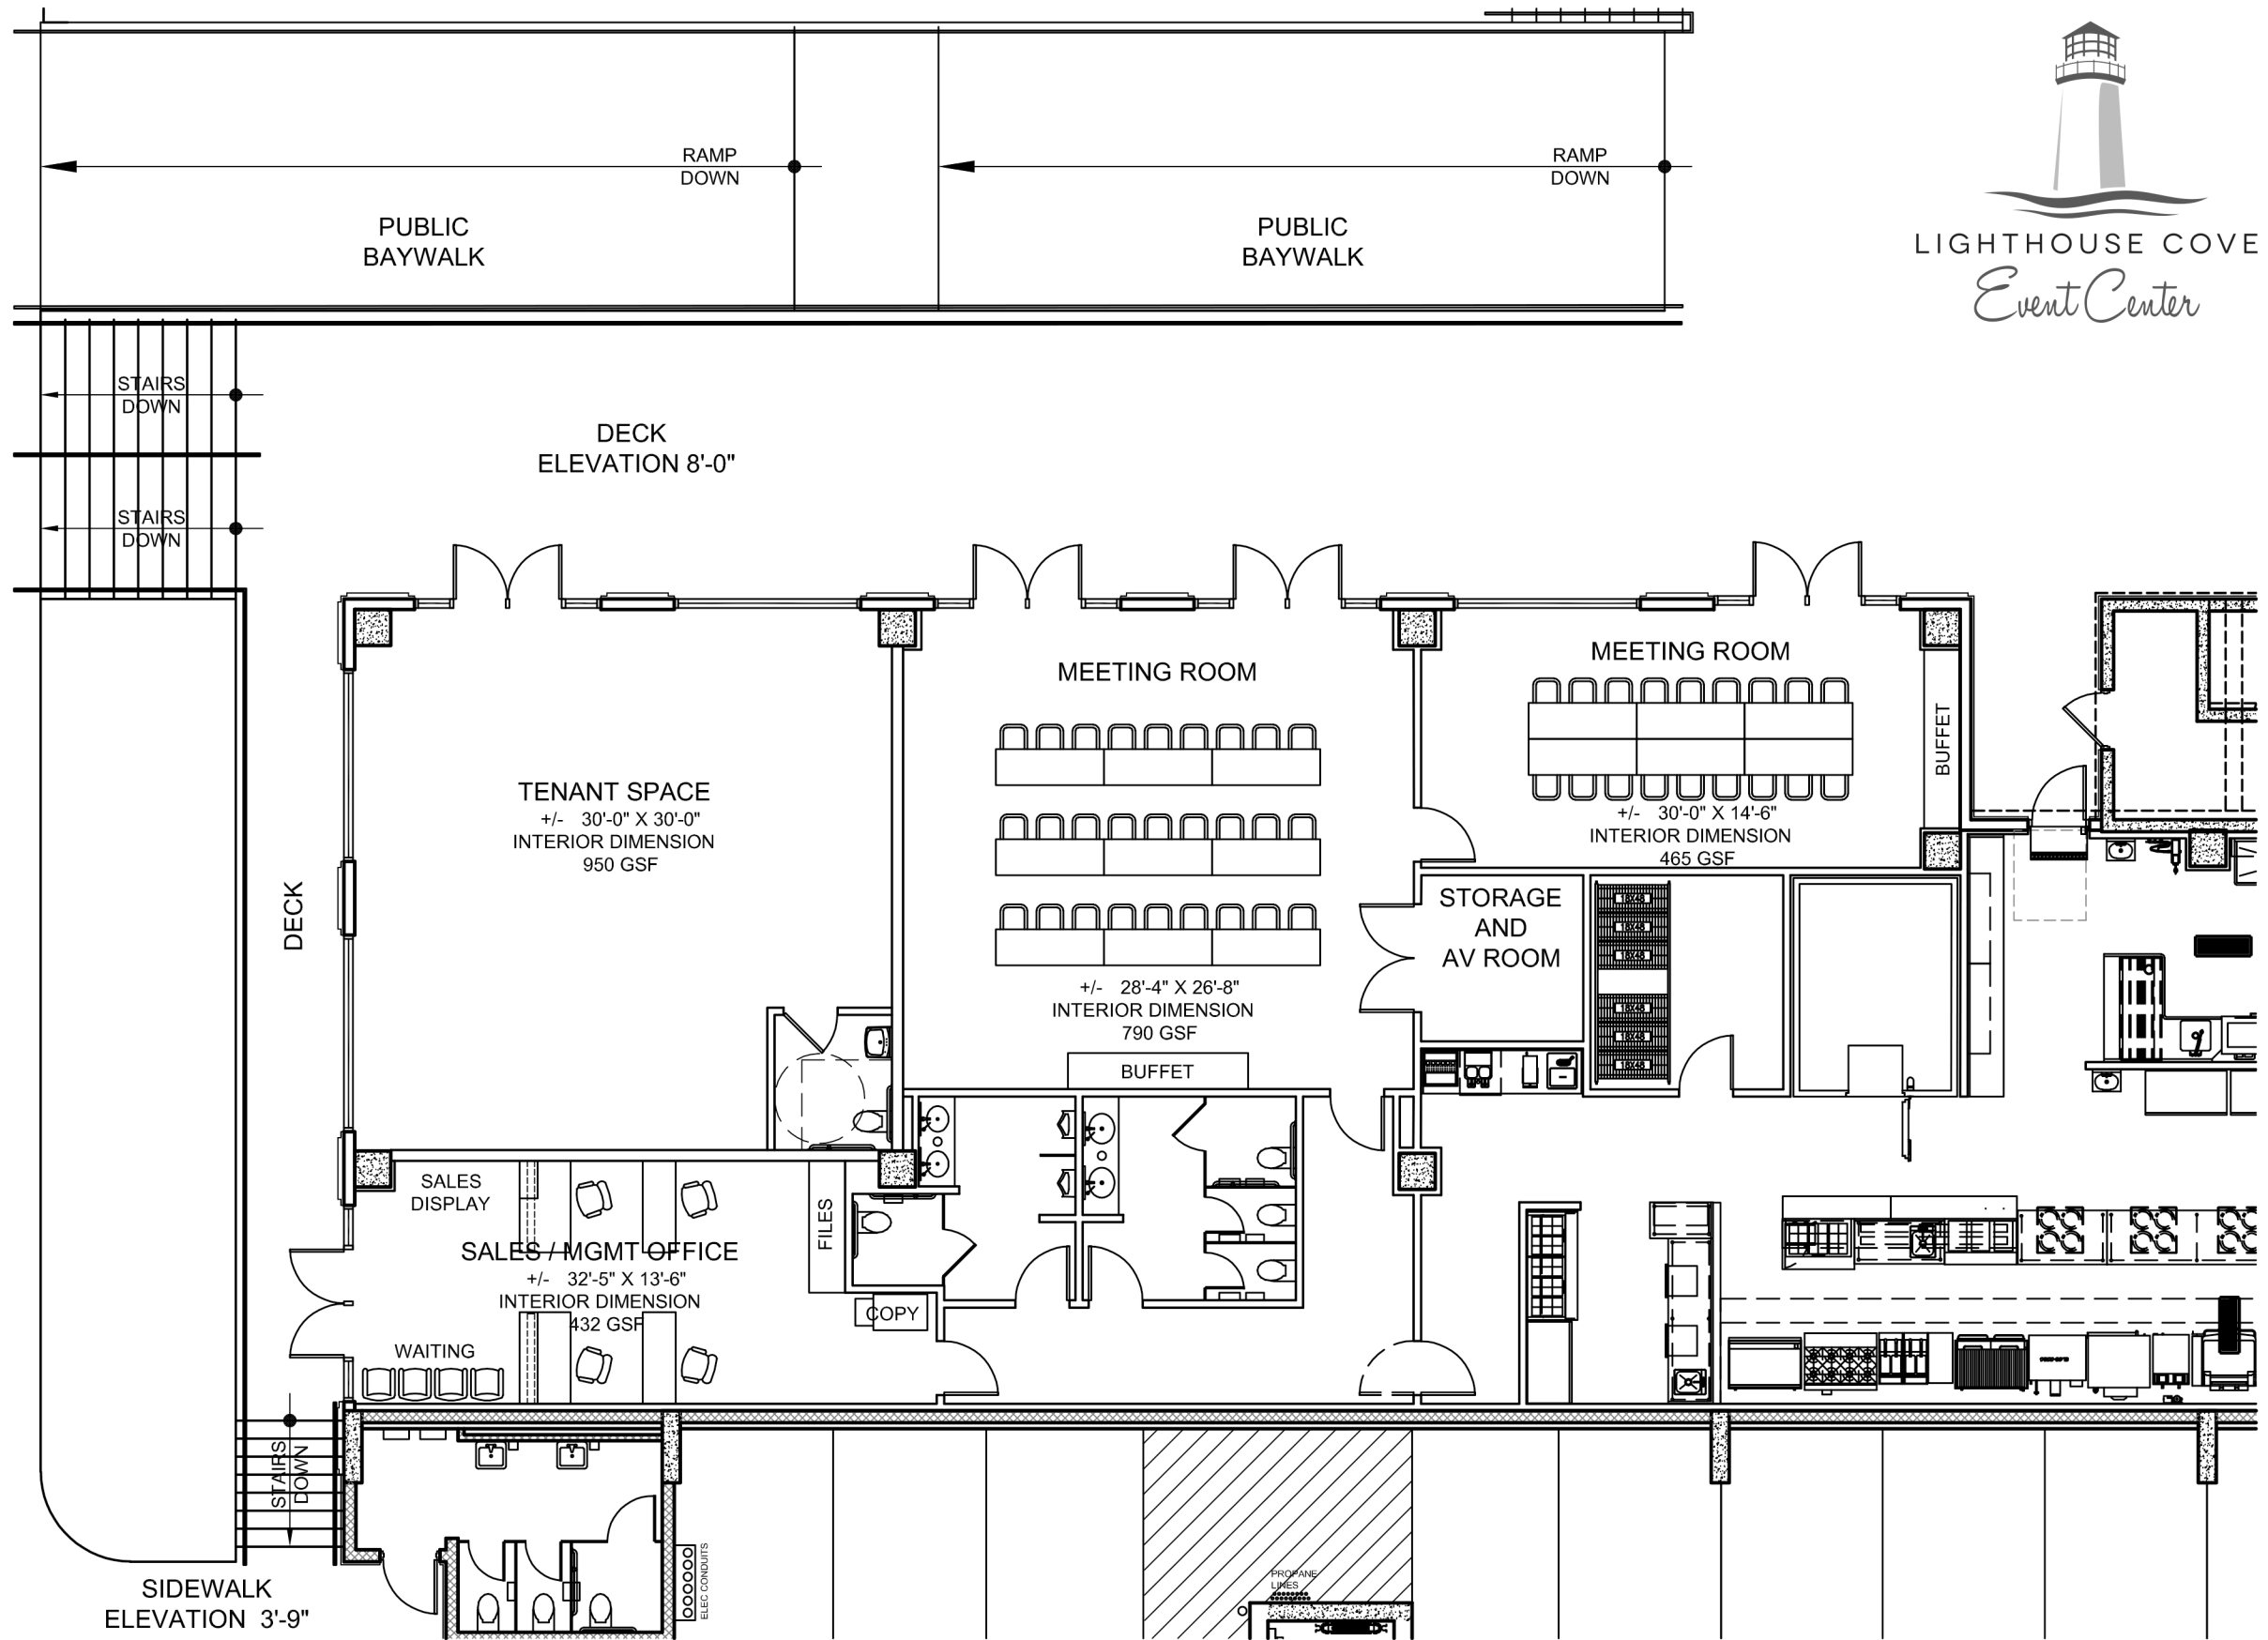

PROJECT
NORTH

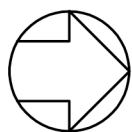

PROPOSED RETAIL SPACE / OFFICE

SCALE: 1" = 10'-0"